





David Baker Architects | PRESIDIO TRUST

# LETTERMAN RESIDENTIAL PROJECT

## LEVEL 1 FLOOR PLAN

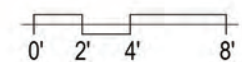

scale: 1/8" = 1'-0"  
date: 2025-10-21

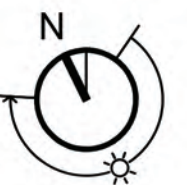

A1.1




David Baker Architects | PRESIDIO TRUST

## LETTERMAN RESIDENTIAL PROJECT

## LEVEL 2 FLOOR PLAN

0' 2' 4' 8'

scale: 1/8" = 1'-0"  
date: 2025-10-21

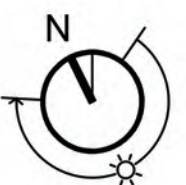

# A1.2




David Baker Architects | PRESIDIO TRUST

## LETTERMAN RESIDENTIAL PROJECT


## LEVEL 3 FLOOR PLAN

0' 2' 4' 8'

scale: 1/8" = 1'-0"  
date: 2025-10-21

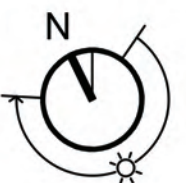


# A1.3

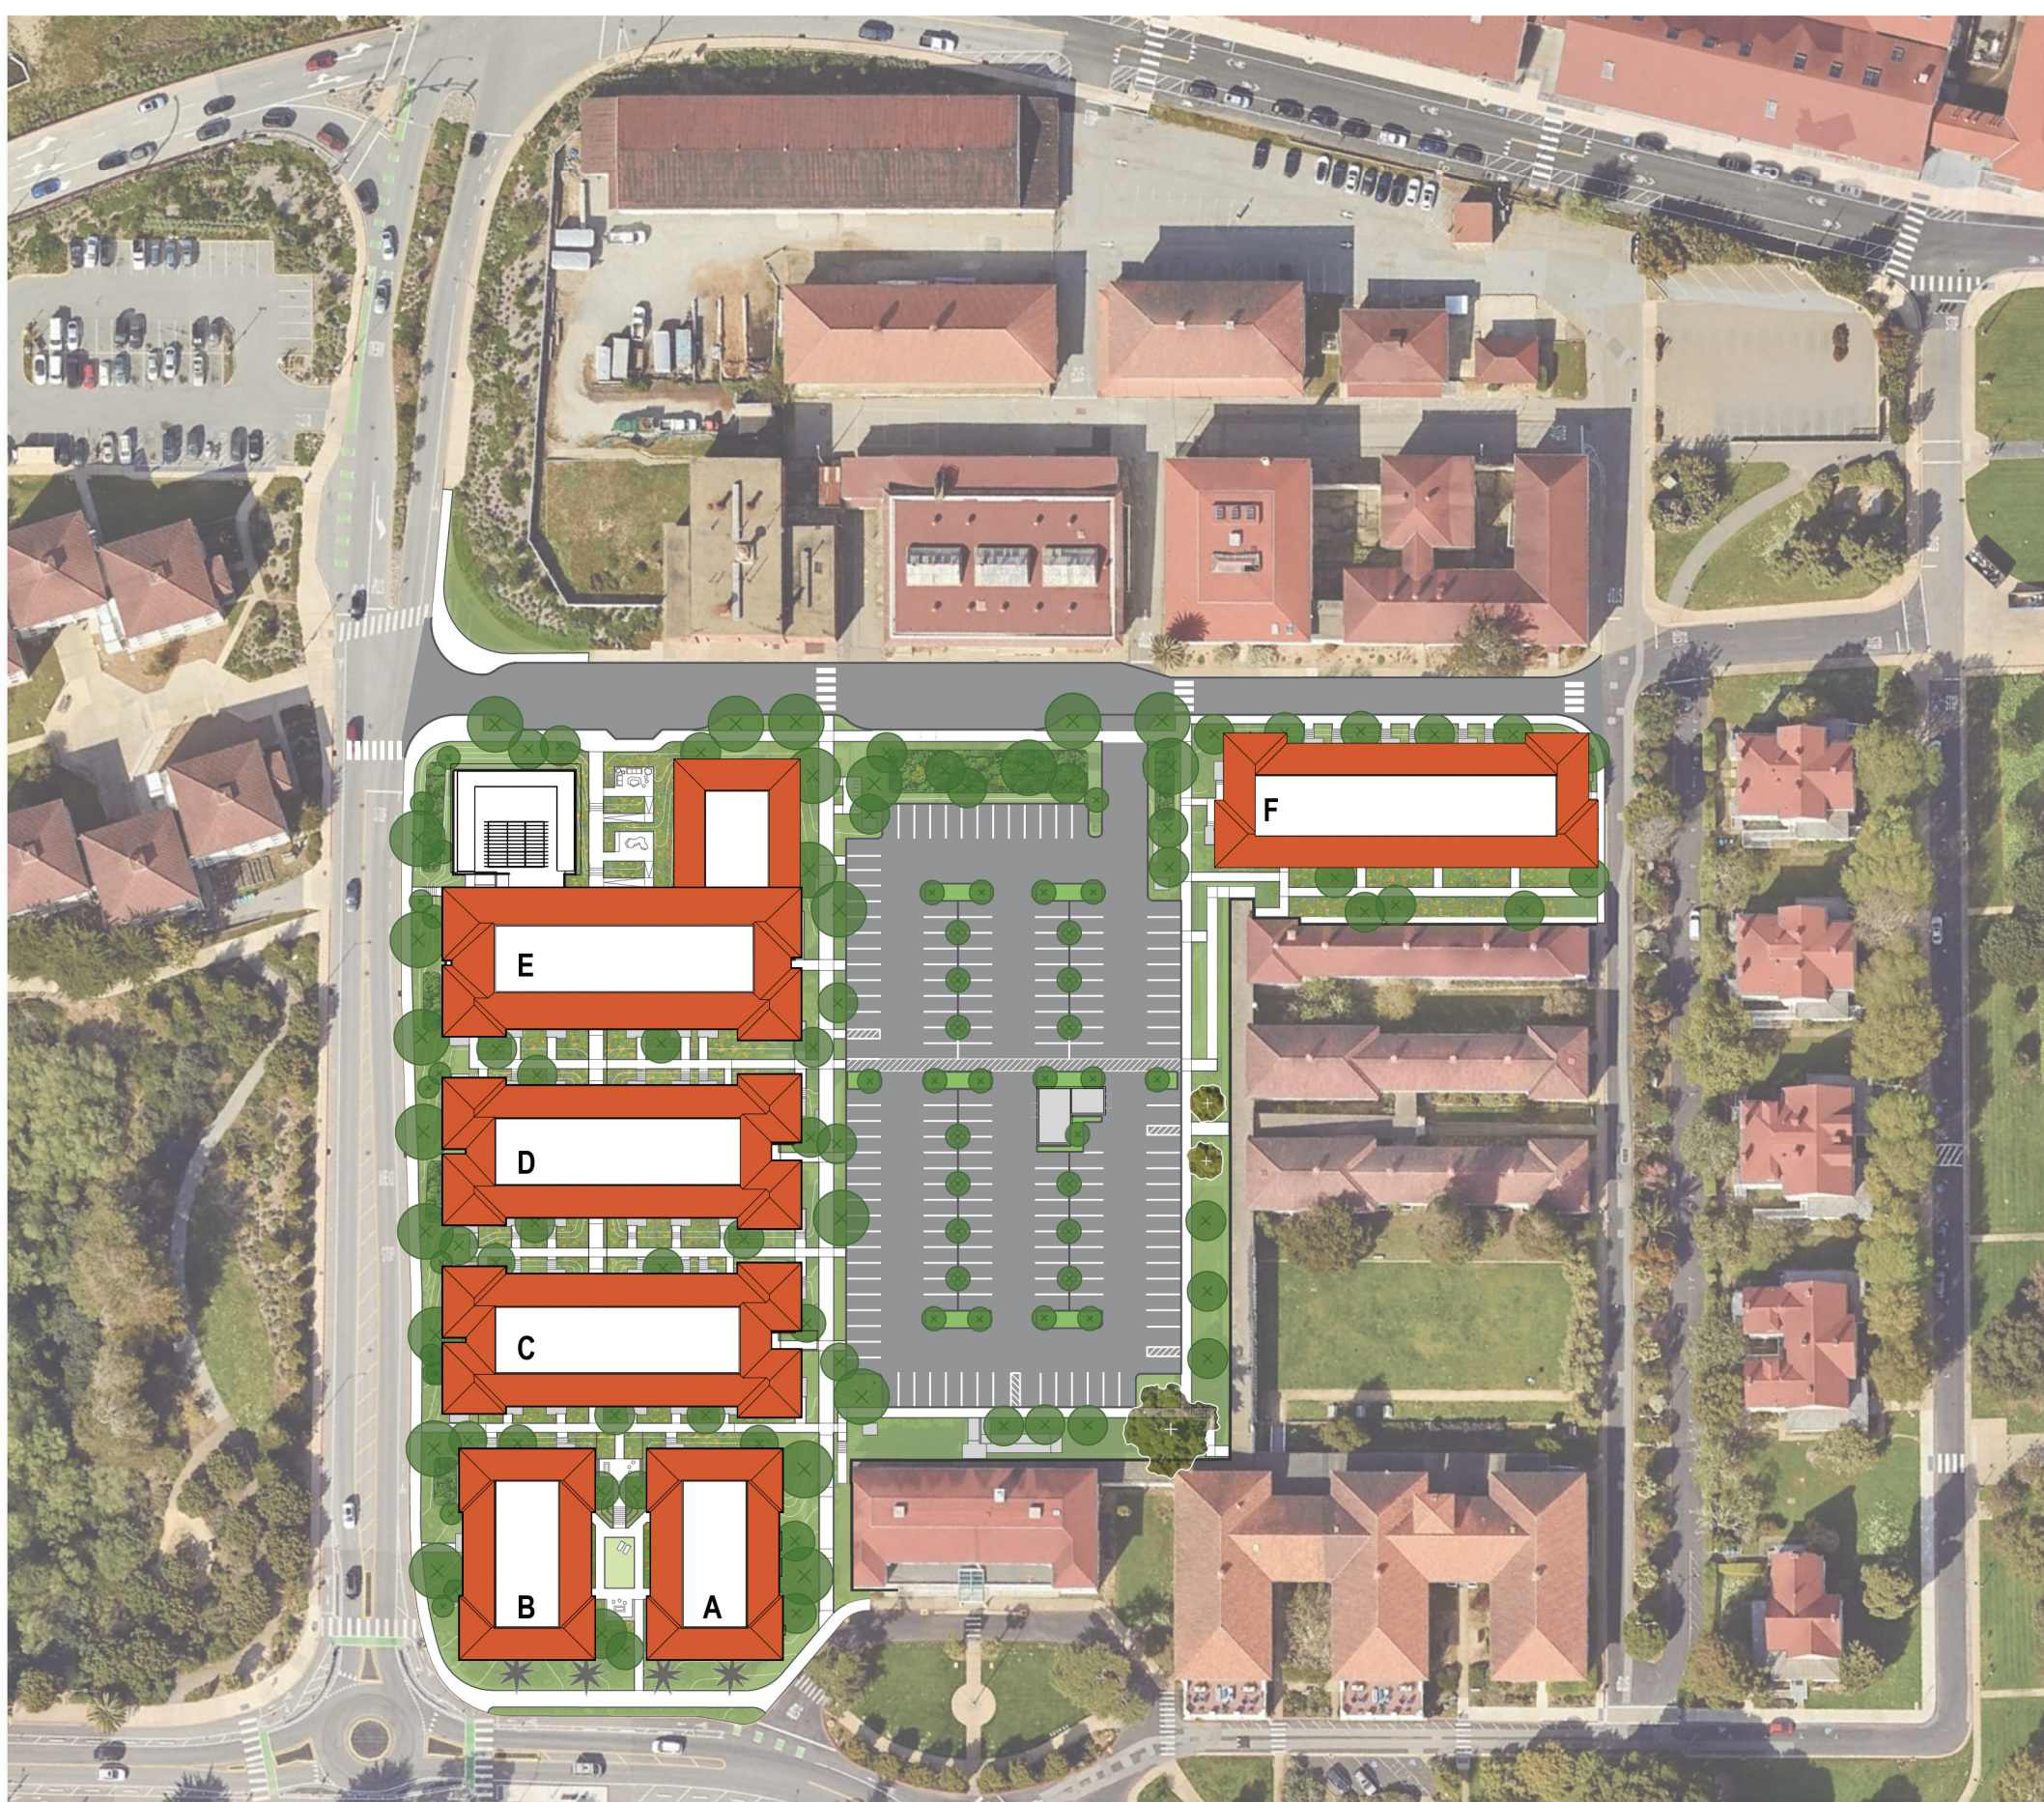


David Baker Architects | PRESIDIO TRUST

## LETTERMAN RESIDENTIAL PROJECT




## ROOF LEVEL PLAN

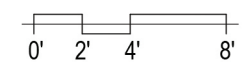

date: 1/8" = 1'-0"  
2025-10-21

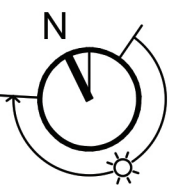

# A1.4

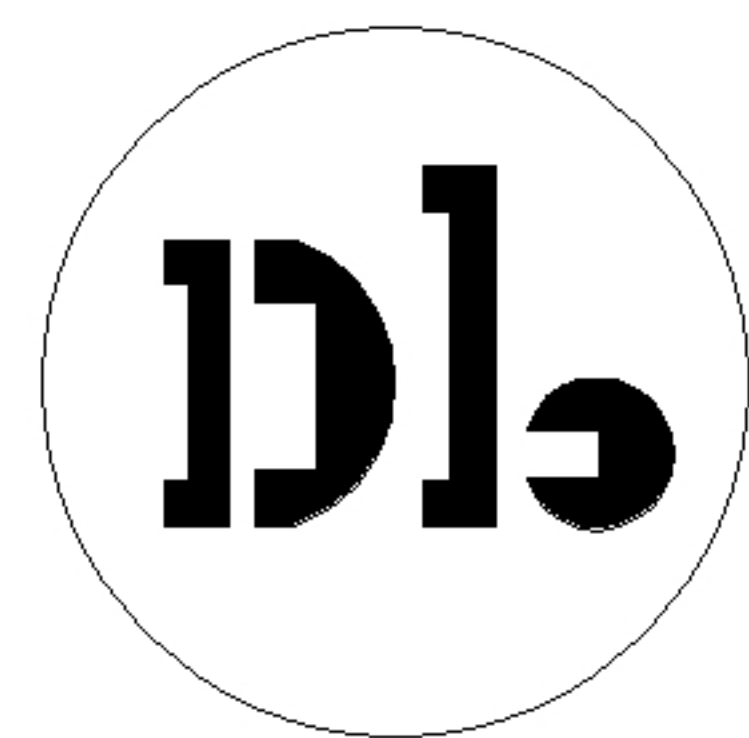  


David Baker Architects

PRESIDIO TRUST

## LETTERMAN RESIDENTIAL PROJECT

## GIRARD STEET ELEVATION AND SITE SECTION

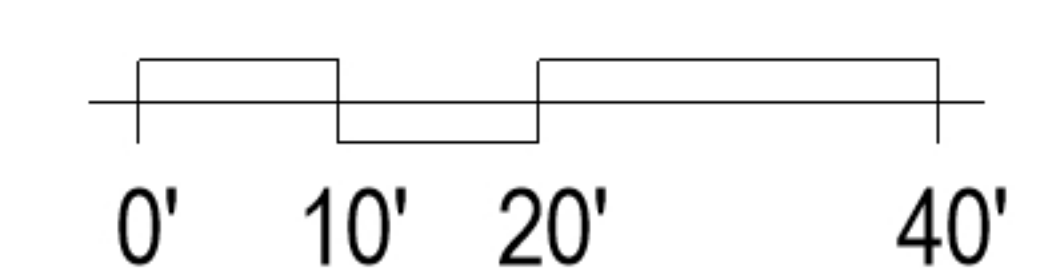

22321  
scale: 1" = 40'-0"  
date: 2025-10-21

# A1.5